


ESCALA 1 : 250

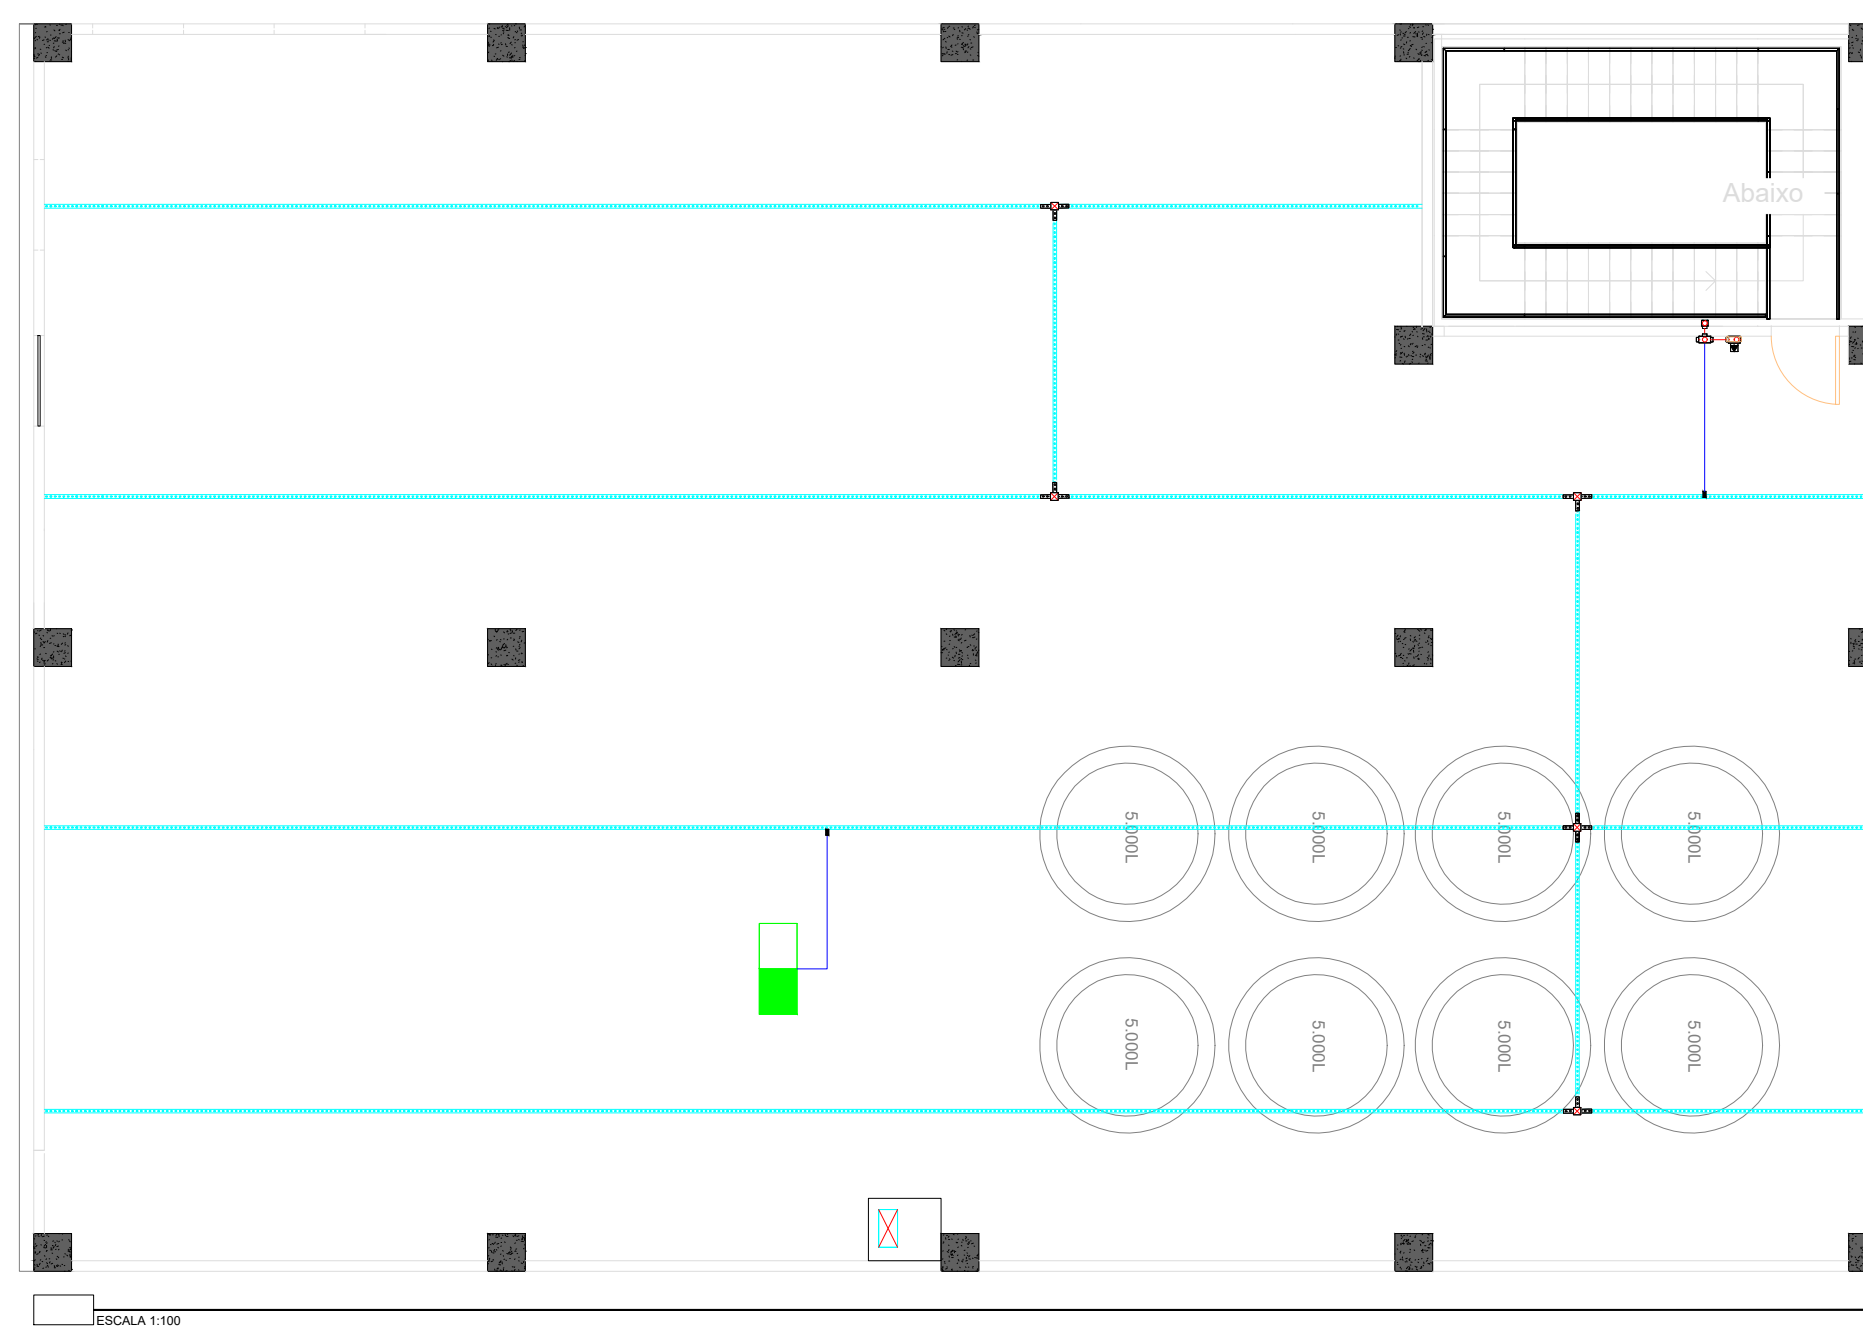

ESCALA 1 : 100

ESCALA 1 : 100

PRANCHA A1 - 841x594mm